




PROPOSED SOUTH ELEVATION

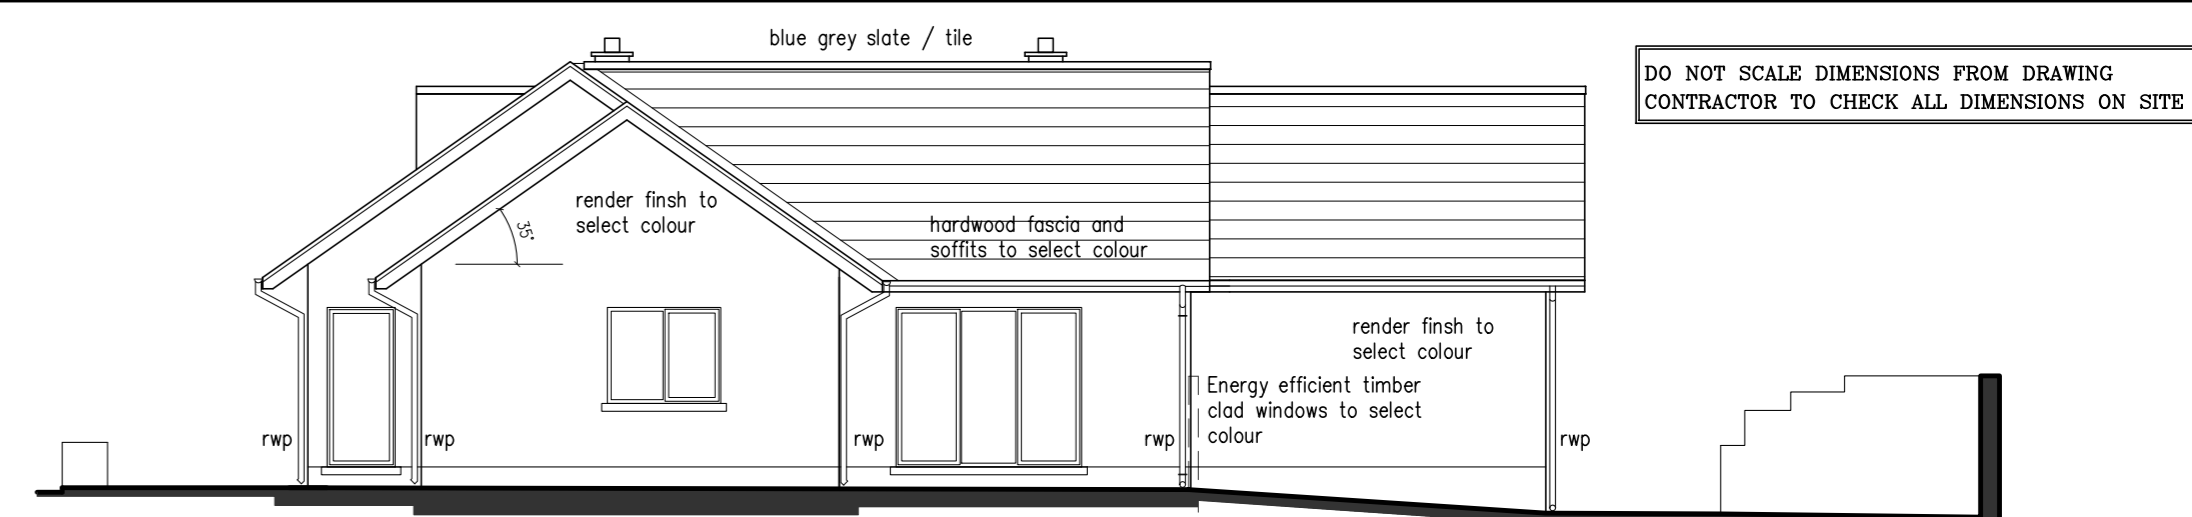


PROPOSED EAST ELEVATION

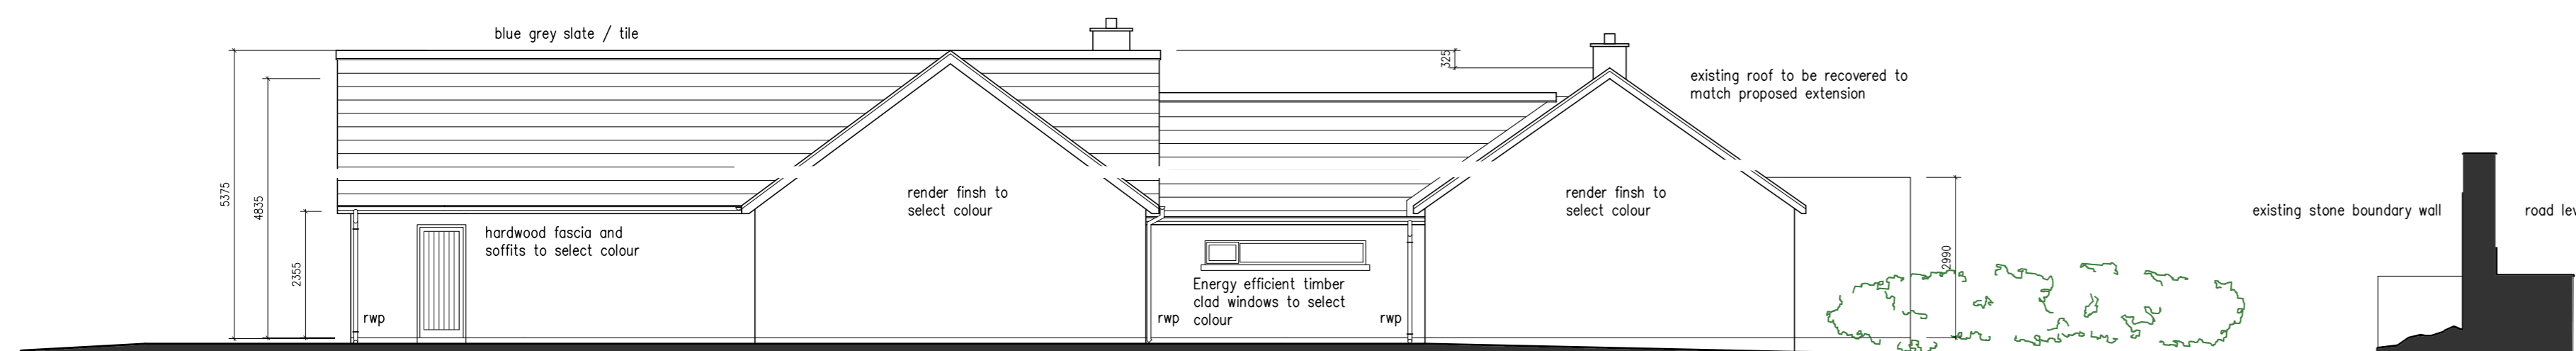


PROPOSED NORTH ELEVATION

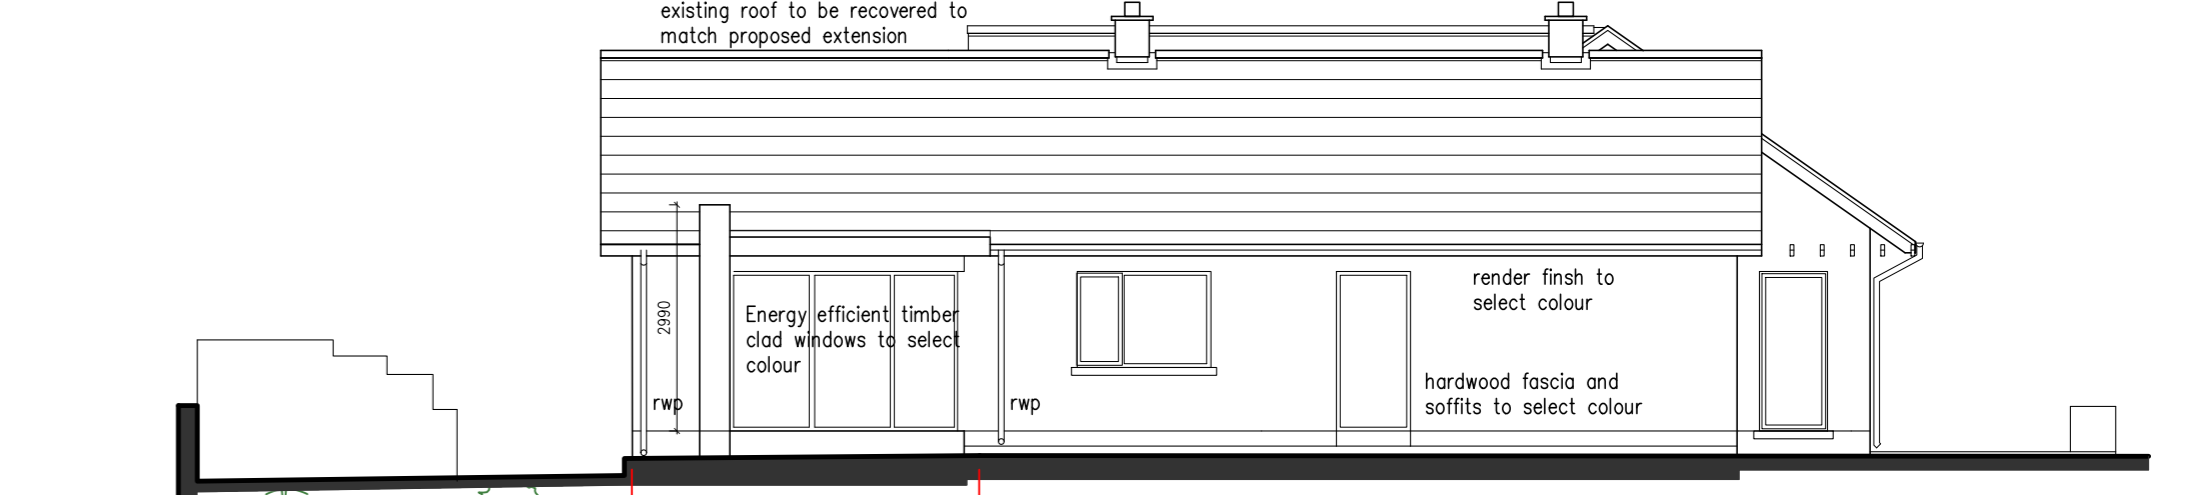

PROPOSED EAST ELEVATION

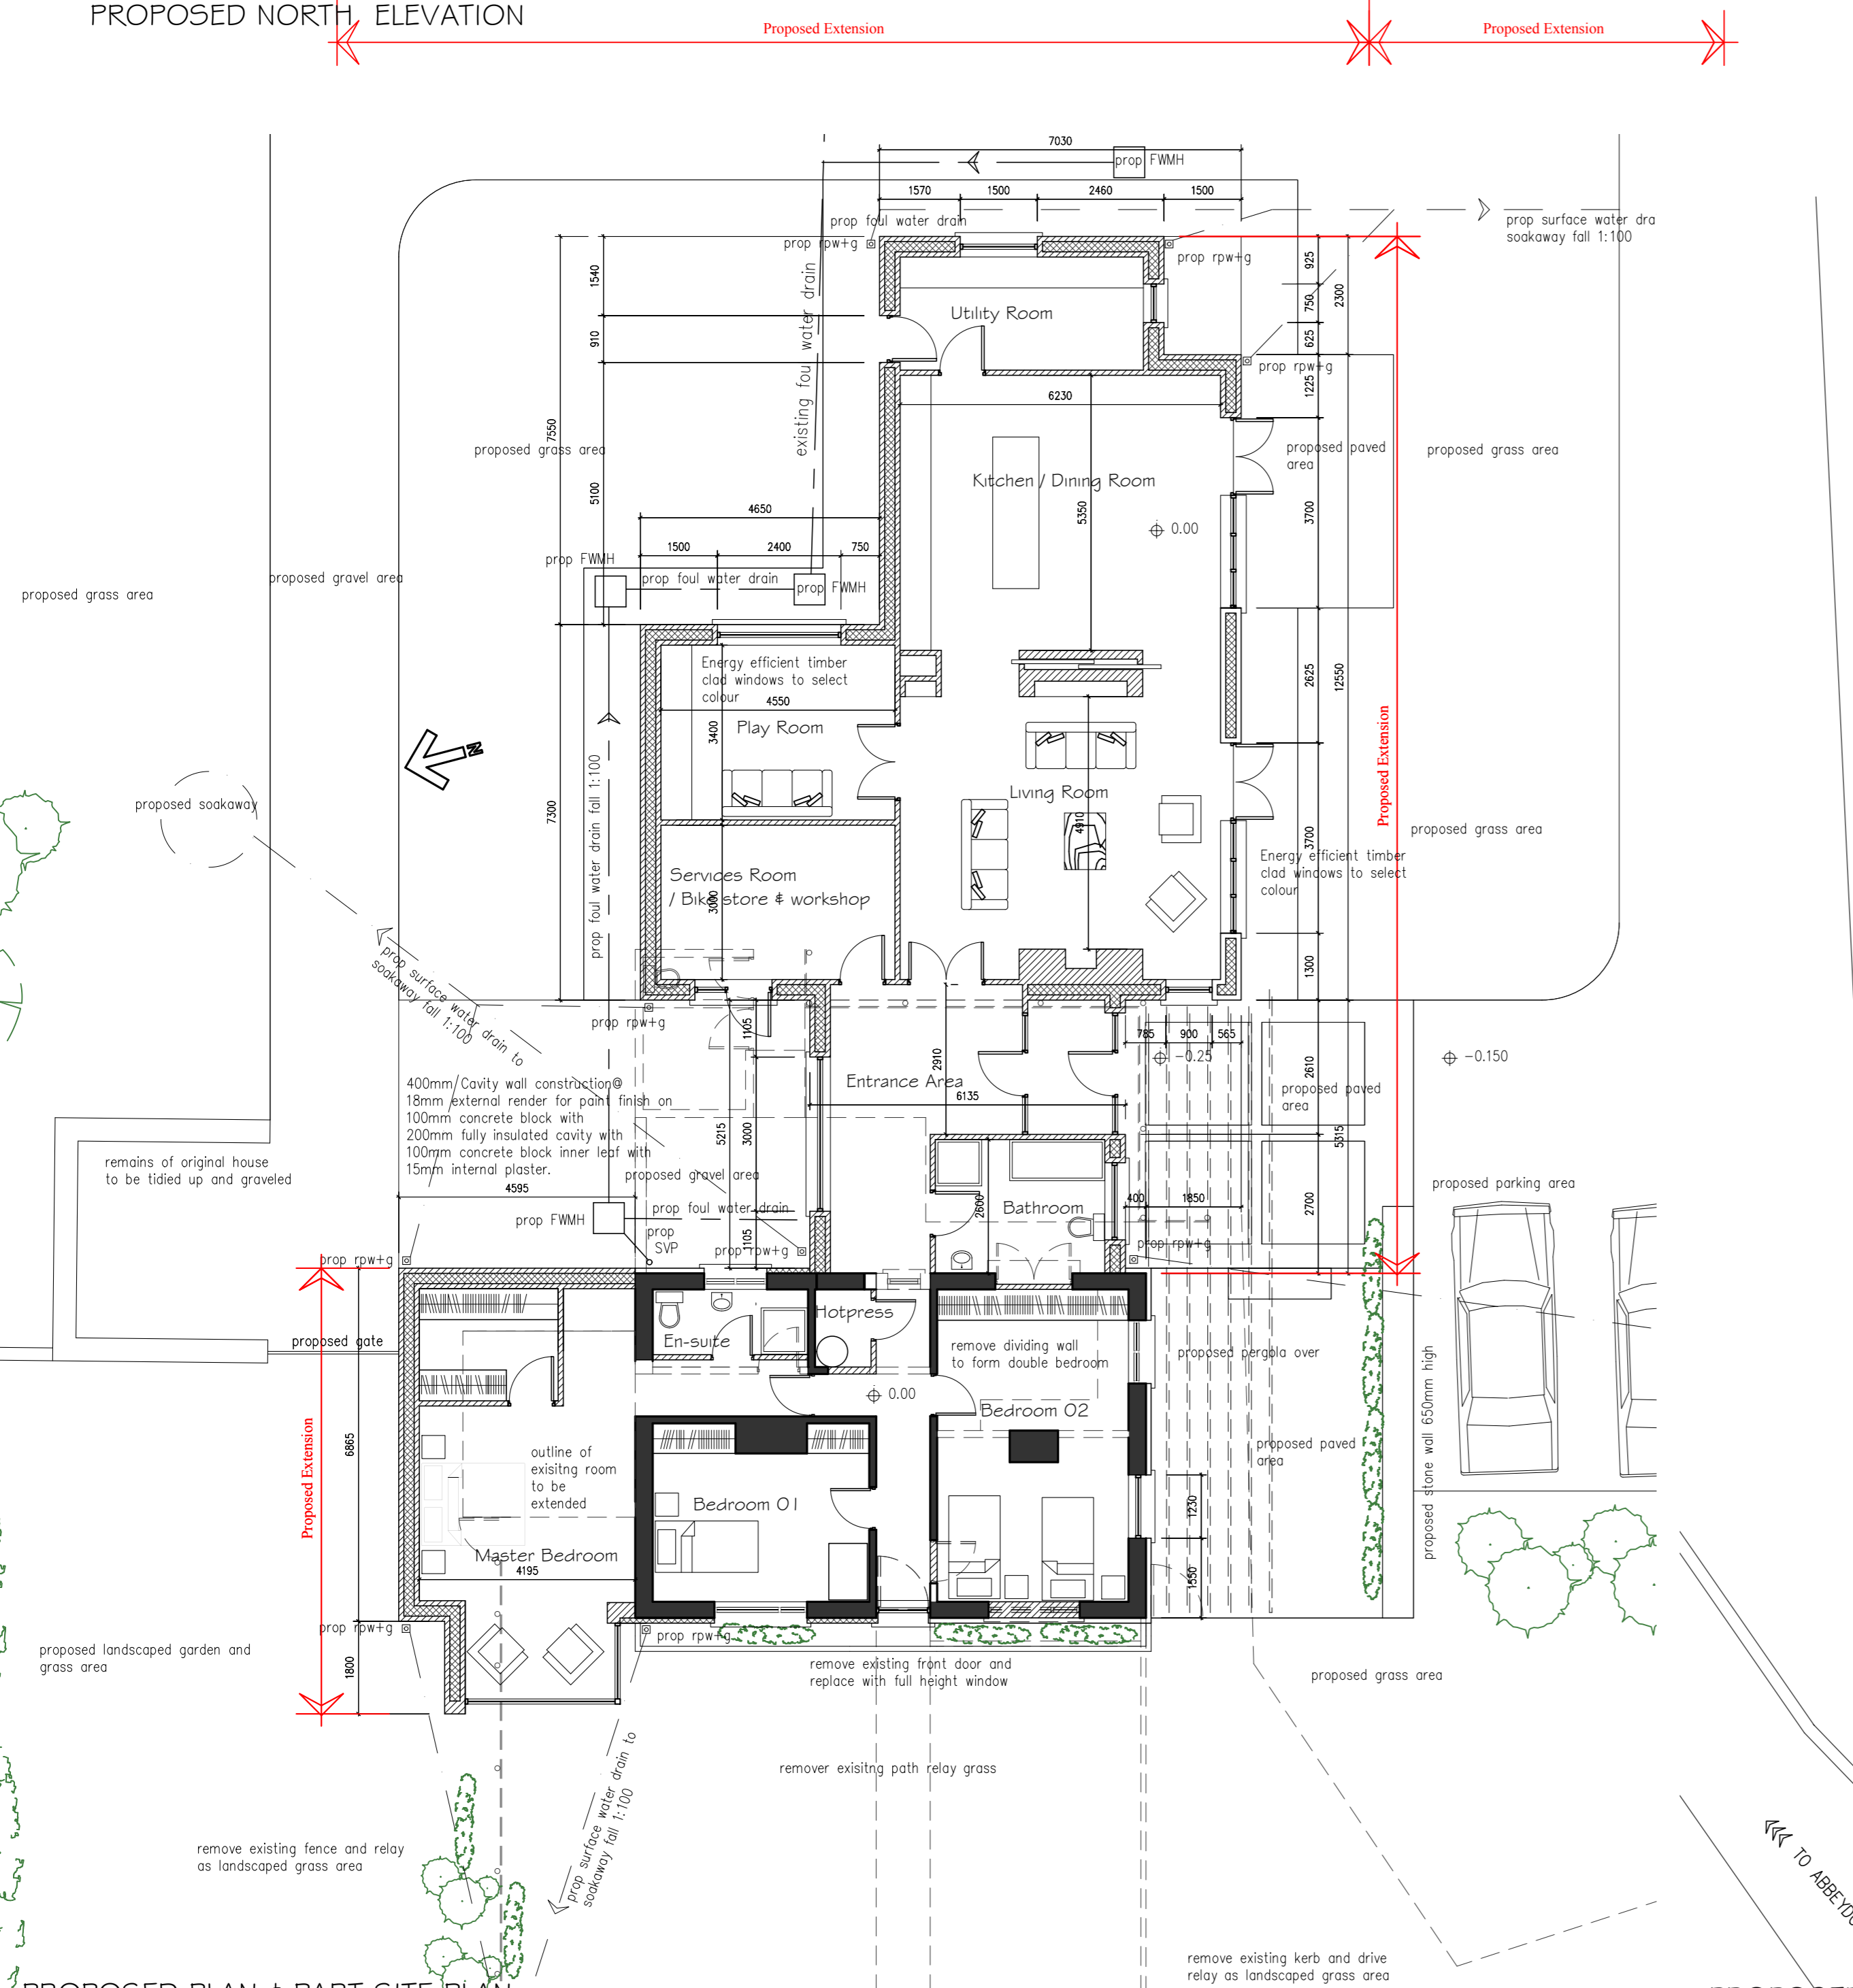

PROPOSED PLAN & PART SITE PLAN

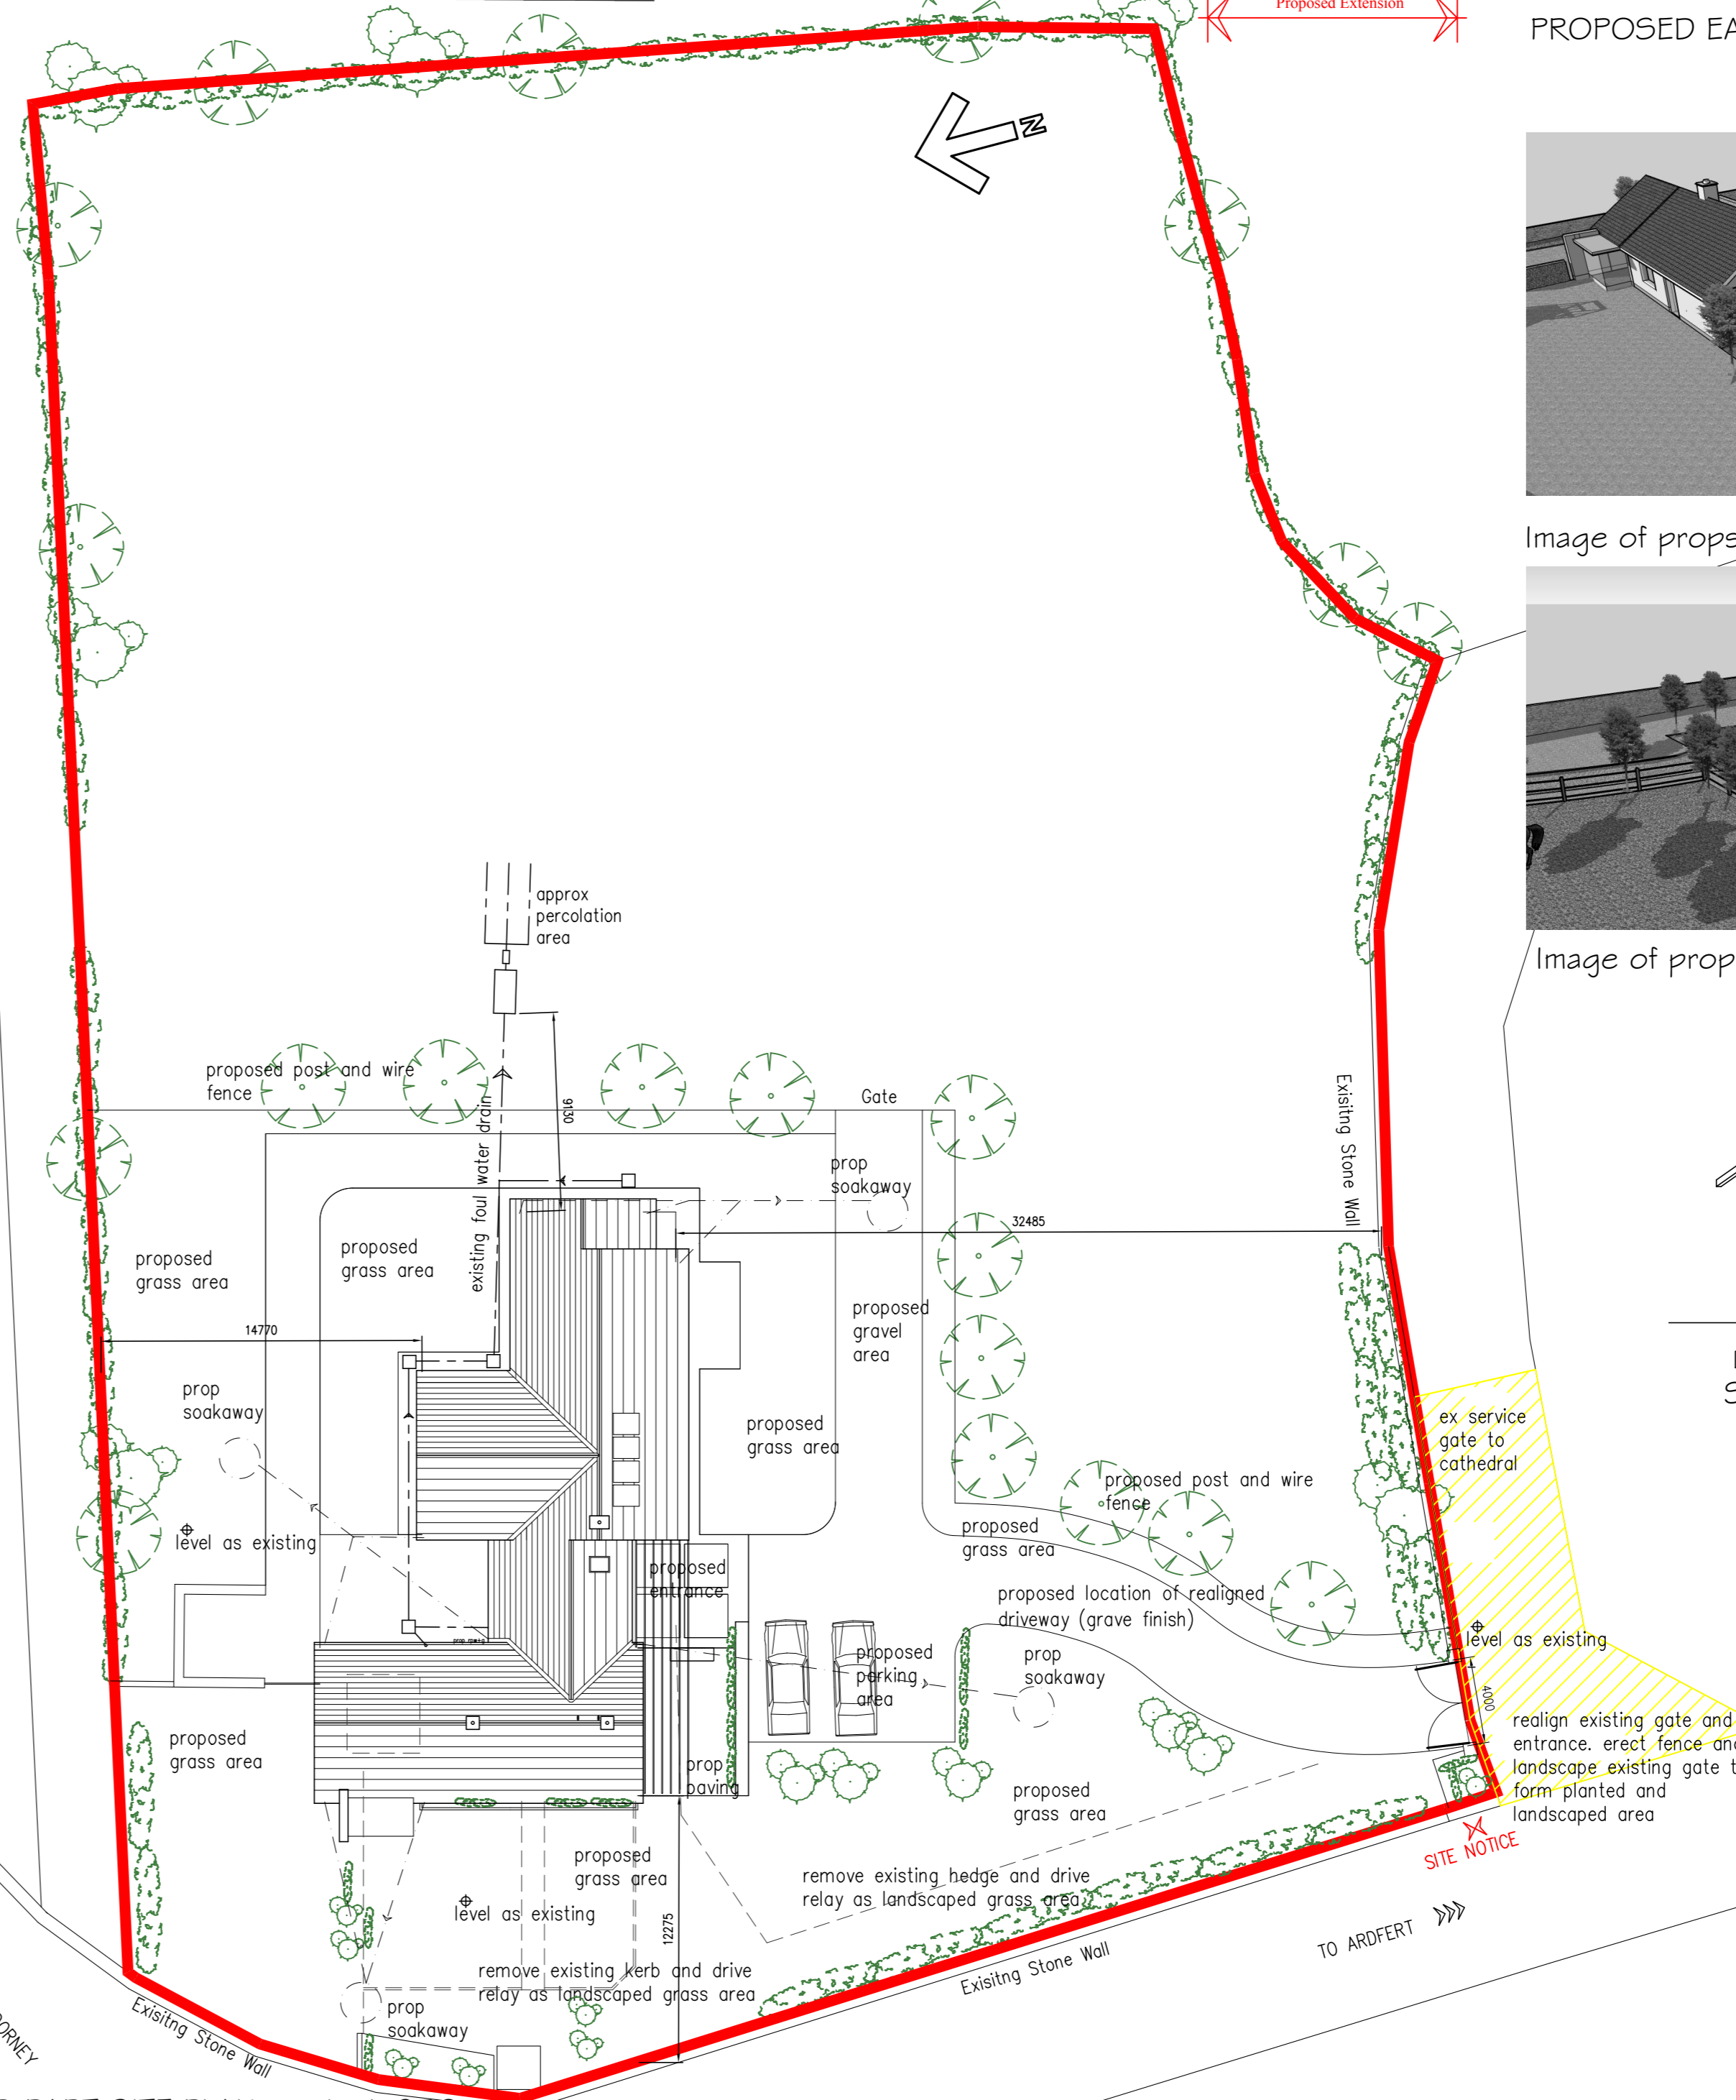


PROPOSED PART SITE PLAN scale 1:250



Image of proposed extension from South West



Image of proposed extension from South East

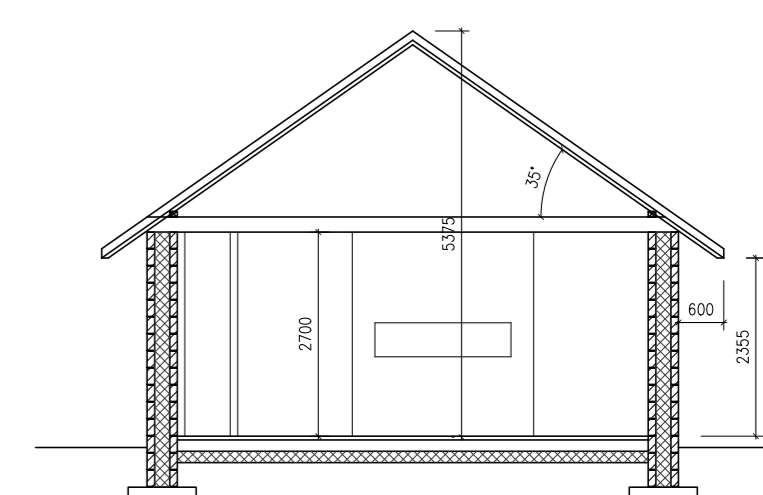

SECTION THRU LIVING ROOM

REV.	DATE	DESCRIPTION	DRWNBY:	CHKD BY:
PROJECT: Proposed Alterations & Extension to The Cottage, Ardert, Co. Kerry.				
CLIENT: John Kirby				
DRAWING: Proposed Plans, Elevations & Site Plan				
<b>Kirby Architectural</b> The Cottage, The Quarry, Ardert, Co. Kerry. 7 Glen Road, Monkstown, Co. Cork. Telephone 087-2487677				
DATE: 07.01.2014		CAD REF: C:\KIRBY\9890-09		REVISION:
SCALE: 1:100		DWG NO.: 9890-03		

PLANNING APPLICATION